

- | Public | | Private | |
|--------|-----------------|---------|----------------------------------|
| | Drop Manhole | | Drop Manhole |
| | Standard | | Standard |
| | Monitor | | Cleanout |
| | Cleanout | | Plug |
| | Plug | | Force Main |
| | Gravity Main | | Excess Effluent |
| | Siphon Main | | Cured in Place Pipe |
| | Trunk Line | | Drop Trunk Mains - Private/Other |
| | Drop Trunk Line | | Laterals |
| | Abandoned | | |


- Sewer Valves**
- | | | | |
|--|------------|--|---------|
| | Air Vacuum | | Cone |
| | Ball | | Gate |
| | Blow Off | | Plug |
| | Butterfly | | Tapping |
| | Check | | Unknown |

- Sewer Fittings**
- | | | | |
|--|----------|--|--------|
| | Bend | | Riser |
| | Cap | | Saddle |
| | Coupling | | Sleeve |
| | Cross | | Tap |
| | Offset | | Tee |
| | Reducer | | Weld |
| | | | Wye |

- Sewer Structures**
- | | | | |
|--|----------------------|--|------------------------|
| | Grease Interceptor | | Pump |
| | Grease Trap | | Pump Station |
| | Junction Box | | Sand and Oil Separator |
| | Odor Control Station | | Sluice Gate |
| | Pigging Station | | Treatment Plant |
| | | | Valve Box |

- | | | | |
|--|---------------------------|--|------------------------------|
| | Sewer Permits | | Fire Hydrant |
| | Sewer Meters | | Access Gates |
| | Sewer Easements | | Flow Agreement |
| | Sewer Basins | | Flow & Maintenance Agreement |
| | Buena Sanitation District | | 10' Contours |
| | City Limits | | Parcels |

Disclaimer: This product is for informational purposes and may not have been prepared for, or be suitable for legal, engineering, or surveying purposes. Users of this information should review or consult the primary data and information sources to ascertain the usability of the information.

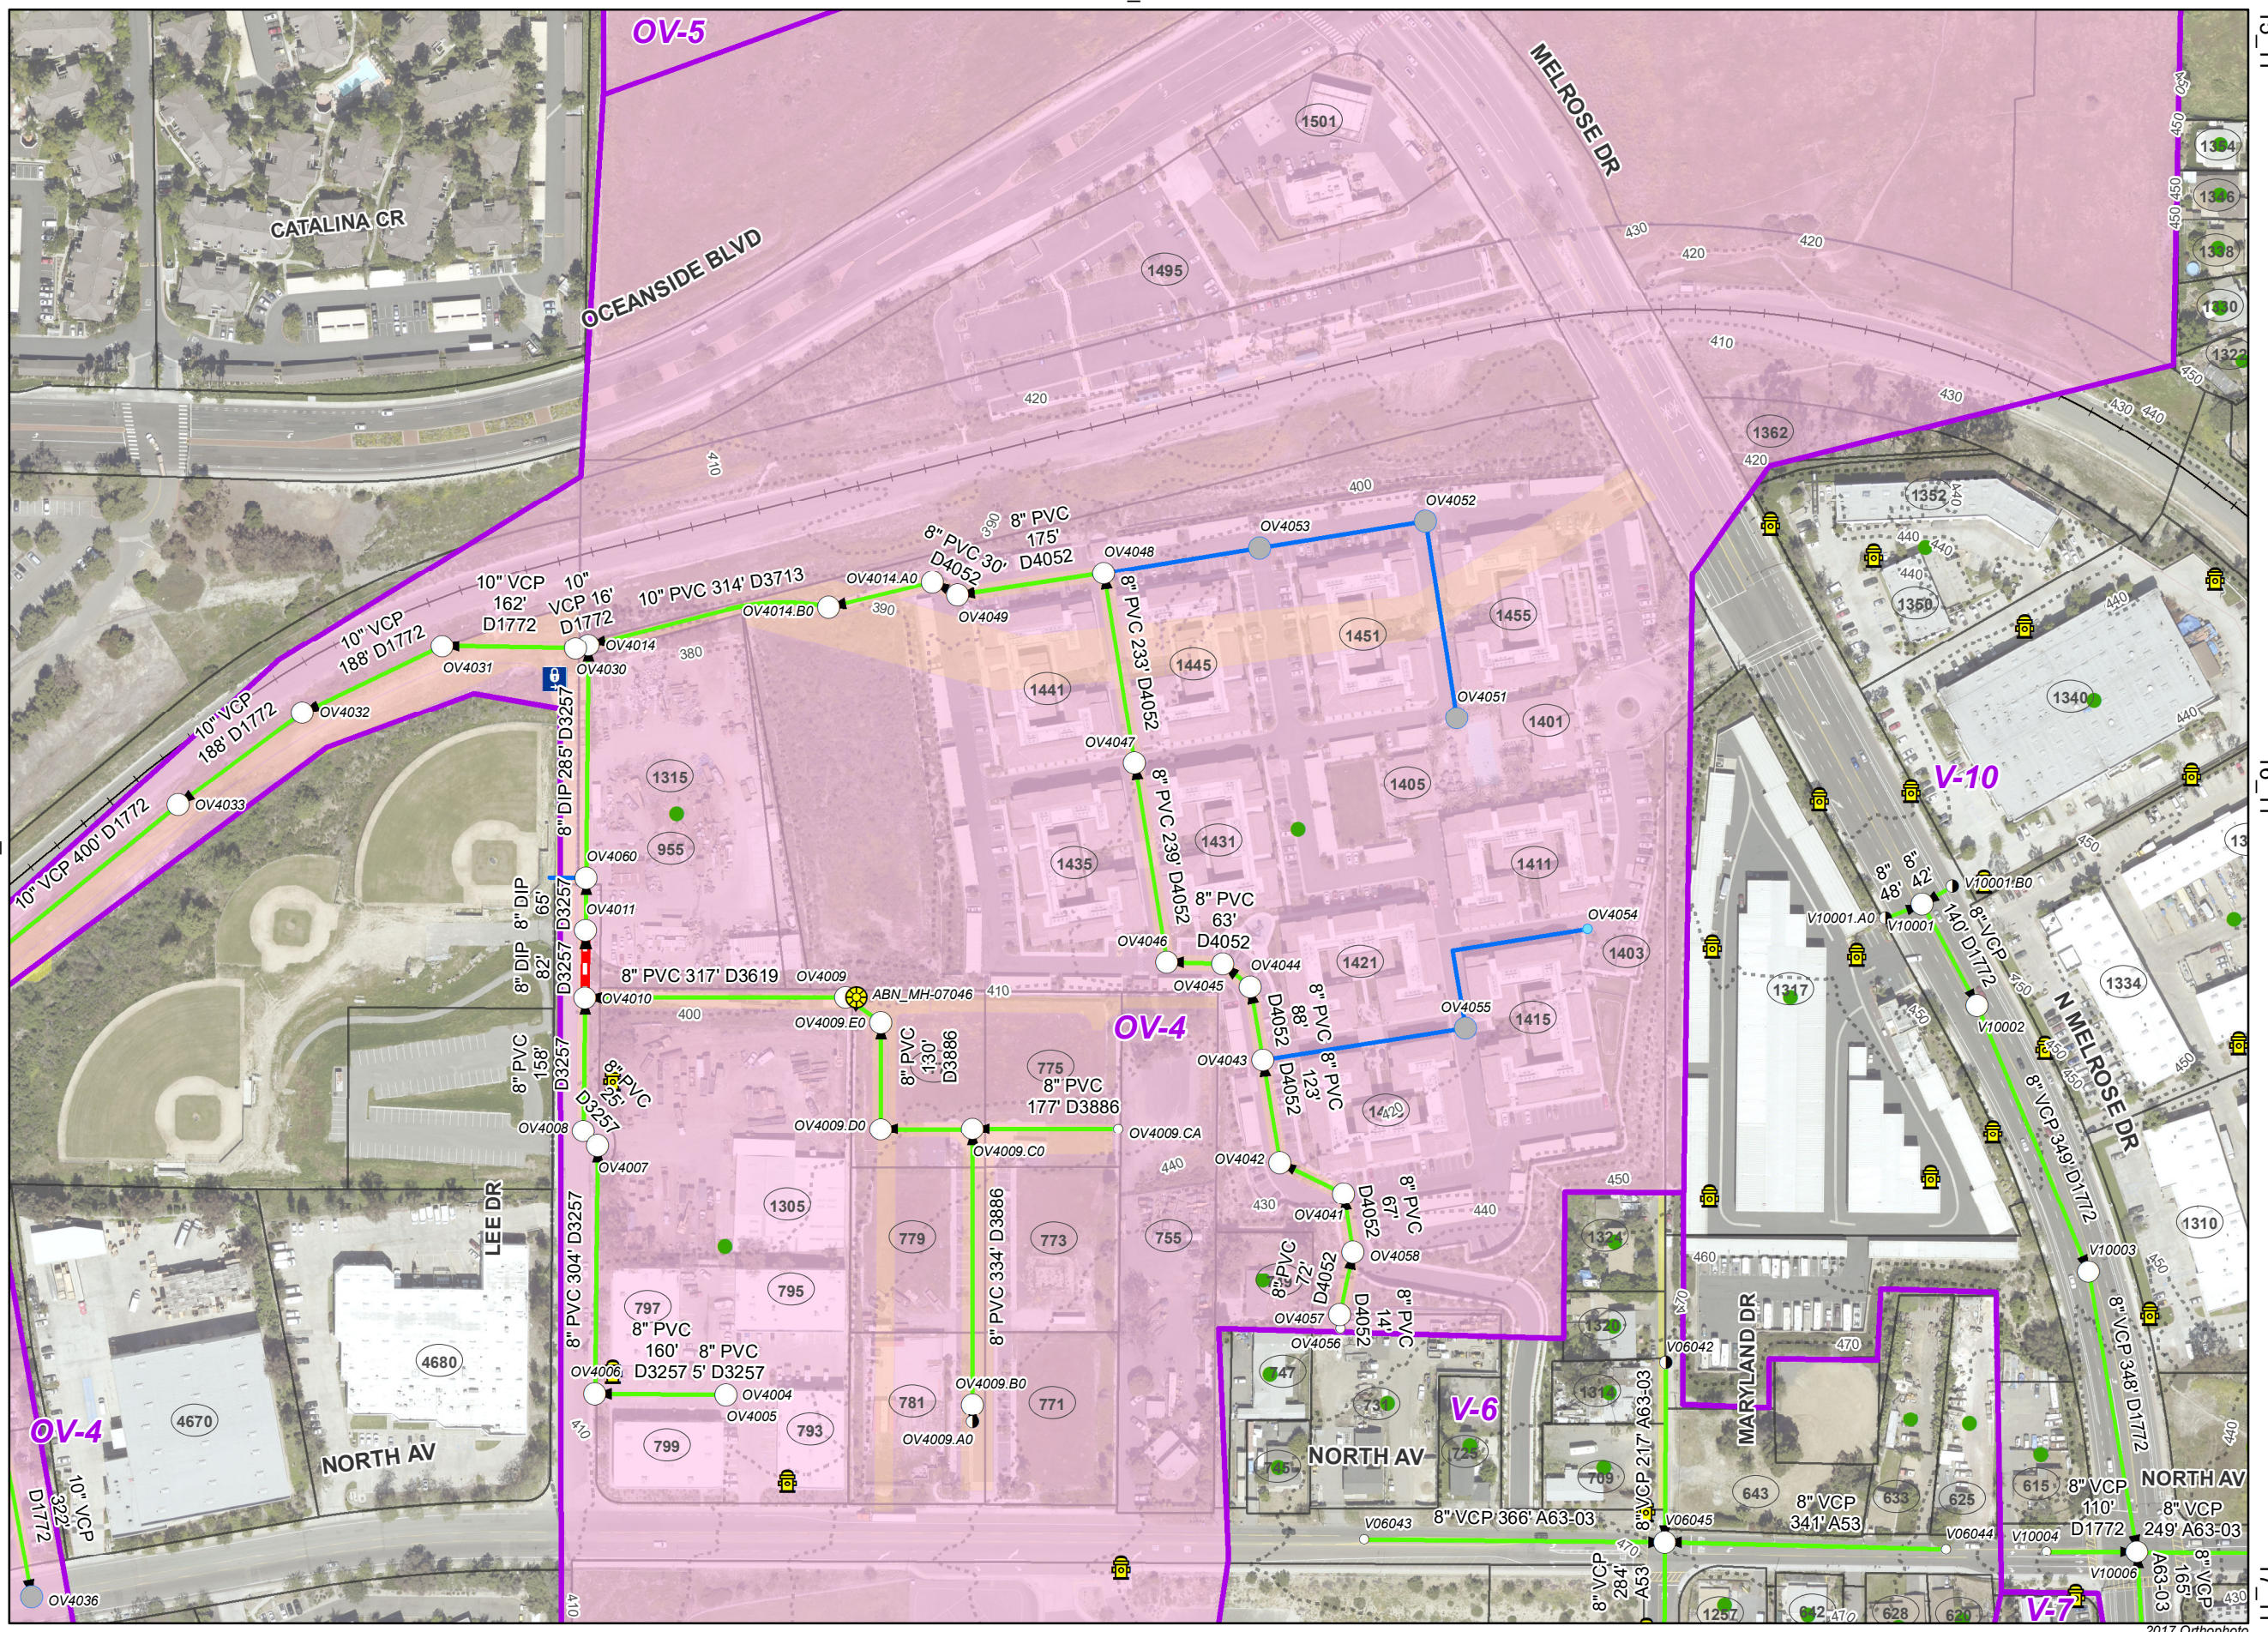

16_09

16_11

17_11