

- | Public | | Private | |
|--------|-----------------|---------|---------------------|
| | Drop Manhole | | Drop Manhole |
| | Standard | | Standard |
| | Monitor | | Cleanout |
| | Cleanout | | Plug |
| | Plug | | |
| Mains | | | |
| | Gravity Main | | Force Main |
| | Siphon Main | | Excess Effluent |
| | Trunk Line | | Cured in Place Pipe |
| | Drop Trunk Line | | Private/Other |
| | Abandoned | | Laterals |

- Sewer Valves**
- | | | | |
|--|------------|--|---------|
| | Air Vacuum | | Cone |
| | Ball | | Gate |
| | Blow Off | | Plug |
| | Butterfly | | Tapping |
| | Check | | Unknown |


- Sewer Fittings**
- | | | | |
|--|----------|--|--------|
| | Bend | | Riser |
| | Cap | | Saddle |
| | Coupling | | Sleeve |
| | Cross | | Tap |
| | Offset | | Tee |
| | Reducer | | Weld |
| | | | Wye |

- Sewer Structures**
- | | | | |
|--|----------------------|--|------------------------|
| | Grease Interceptor | | Pump |
| | Grease Trap | | Pump Station |
| | Junction Box | | Sand and Oil Separator |
| | Odor Control Station | | Sluice Gate |
| | Pigging Station | | Treatment Plant |
| | | | Valve Box |

- | | | | |
|--|---------------------------|--|------------------------------|
| | Sewer Permits | | Fire Hydrant |
| | Sewer Meters | | Access Gates |
| | Sewer Easements | | Flow Agreement |
| | Sewer Basins | | Flow & Maintenance Agreement |
| | Buena Sanitation District | | 10' Contours |
| | City Limits | | Parcels |

Disclaimer: This product is for informational purposes and may not have been prepared for, or be suitable for, legal, engineering, or surveying purposes. Users of this information should review or consult the primary data and information sources to ascertain the usability of the information.

Last Revised: 6/22/2021

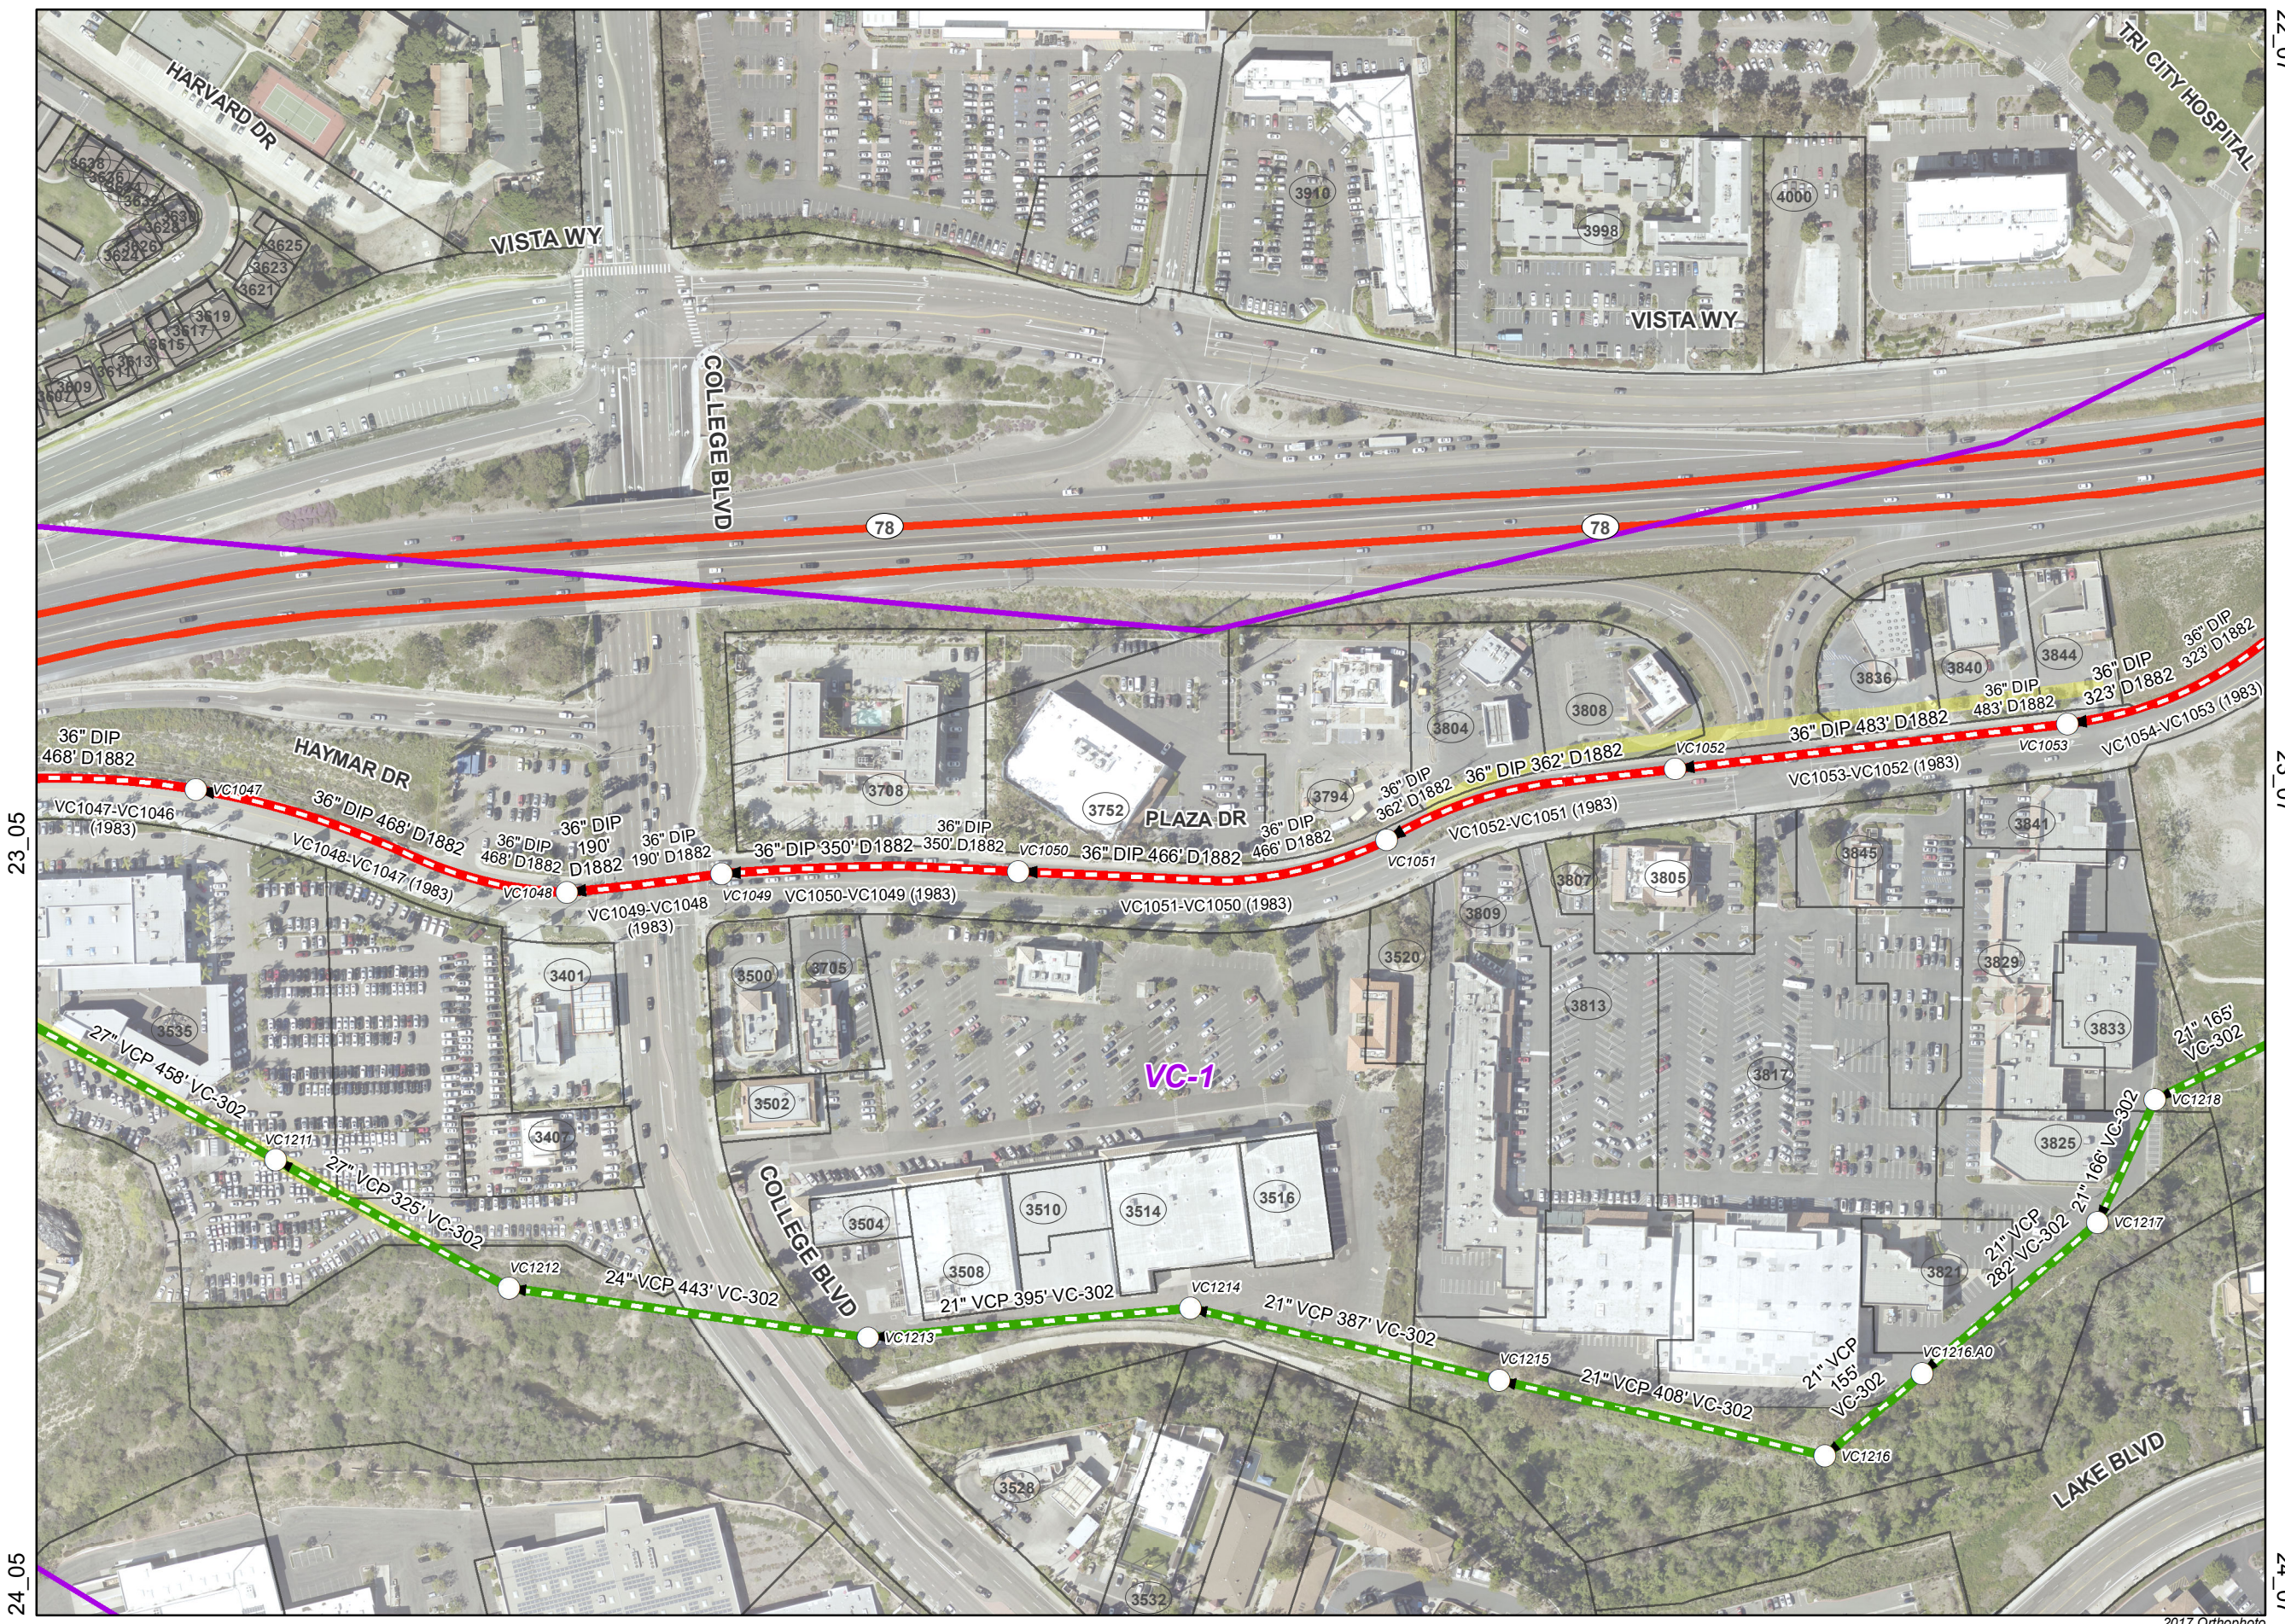

23_05

24_05

22_07

23_07

24_07