

1 inch = 200 feet

Legend


- 39 Node ID
- (15.1) Manhole depth
- Node Type**
- Public Other
- Manhole
- Drop Manhole
- Cleanout
- Plug
- other
- Sewer Mains**
- Trunkline
- Active
- Force Main
- Abandoned
- Private
- Easements (existing)
- Basin boundaries
- City Limits
- Buena Sanitation District boundary
- Flow Transfer Agreement with VWD
- Detachment Area Flow & Maintenance Agreement w/ San Marcos
- 1991 - 25' contours
- 1991 - 5' contours
- Storm Water Flowlines
- Fire Hydrants
- Parcel Boundary with Address
- Parcel with active Sewer Account

Printed Oct 15, 2008

2005 Orthophoto

Every reasonable effort has been made to assure the accuracy of this map. However, neither the SanGIS participants nor San Diego Data Processing Corporation assume any liability arising from its use.

Prepared by: RBC & FJR

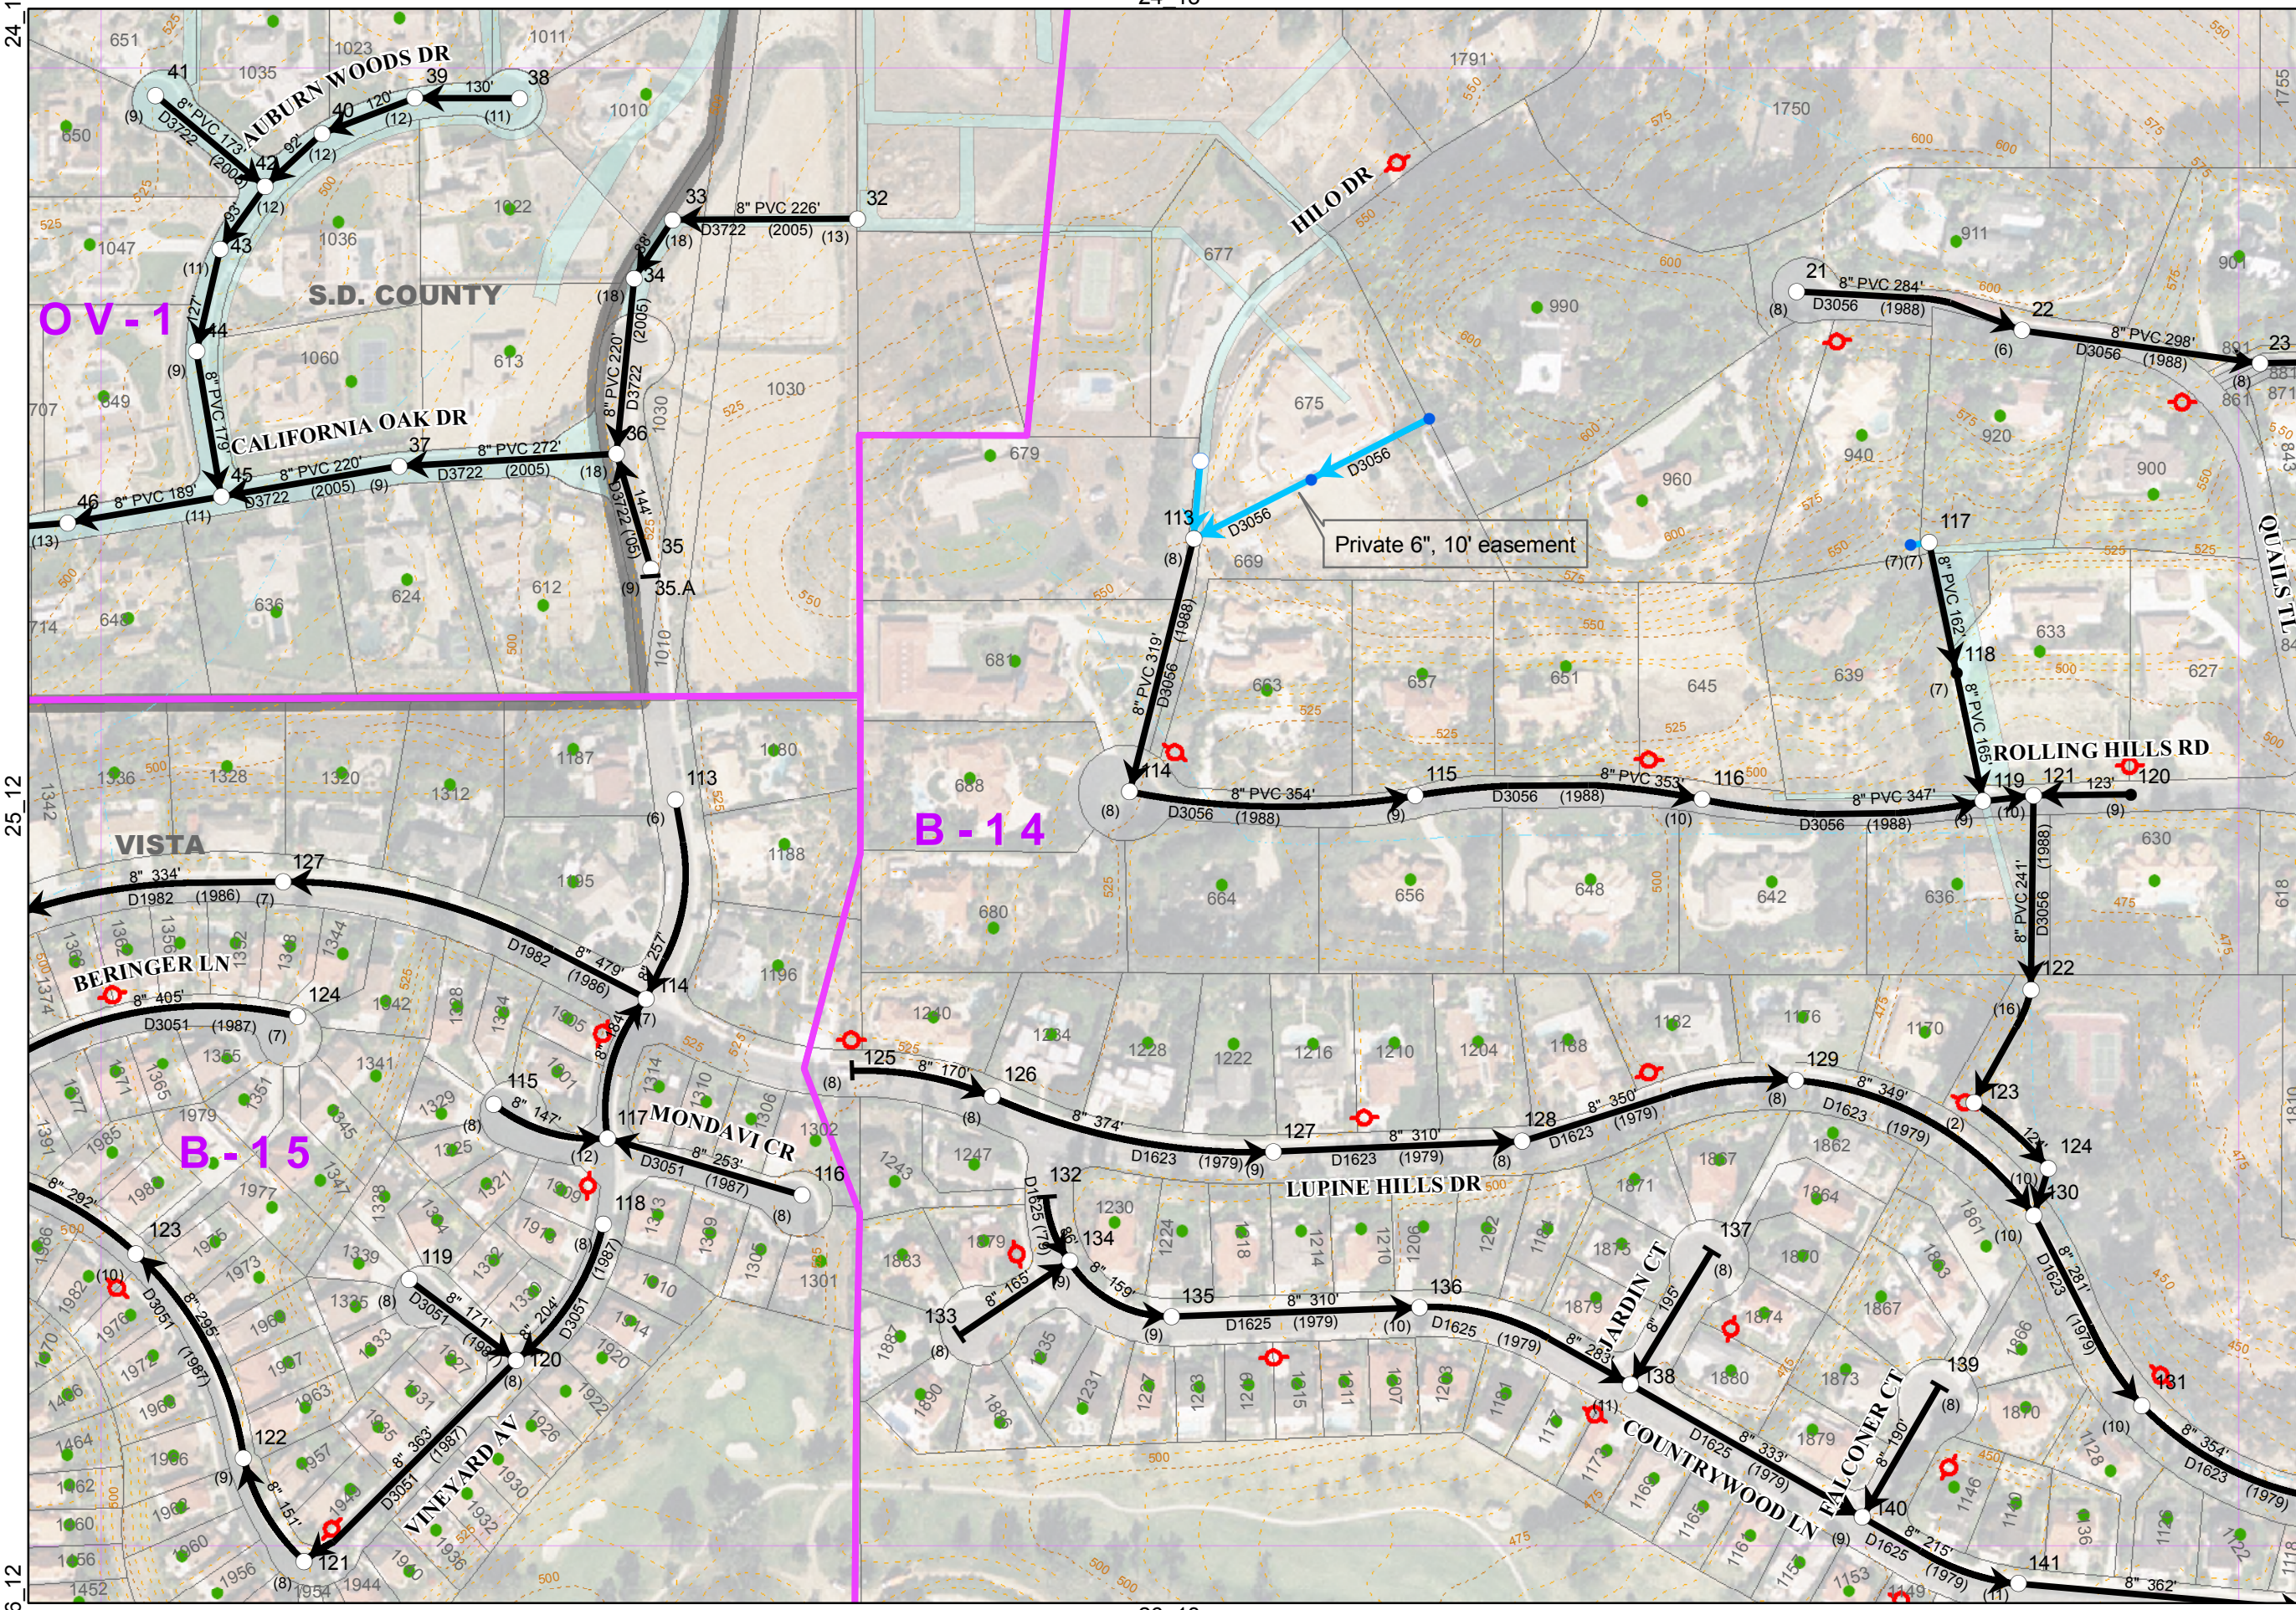

OV-1

B-14

B-15

Private 6", 10' easement