

1 inch = 200 feet
0 100 200
Feet

Legend
39 ← Node ID
(15.1) ← Manhole depth

Node Type
Public Other
○ Manhole
○ Drop Manhole
● Cleanout
+ Plug
+ other

Sewer Mains
Trunkline
Active
Force Main
Abandoned
Private

Easements (existing)
Basin boundaries
City Limits
Buena Sanitation District boundary
Flow Transfer Agreement with VWD
Detachment Area Flow & Maintenance Agreement w/ San Marcos

1991 - 25' contours
1991 - 5' contours
Storm Water Flowlines
Fire Hydrants
Parcel Boundary with Address
Parcel with active Sewer Account


Printed
Oct 15, 2008

AUSA
2005 Orthophoto
Copyright 2005 AirPhotoUSA, LLC. All Rights Reserved.

Every reasonable effort has been made to assure the accuracy of this map. However, neither the SanGIS participants nor San Diego Data Processing Corporation assume any liability arising from its use.

THIS MAP IS PROVIDED WITHOUT WARRANTY OF ANY KIND, EITHER EXPRESS OR IMPLIED, INCLUDING, BUT NOT LIMITED TO, THE IMPLIED WARRANTIES OF MERCHANTABILITY AND FITNESS FOR A PARTICULAR PURPOSE.

Prepared by: RBC & FJR

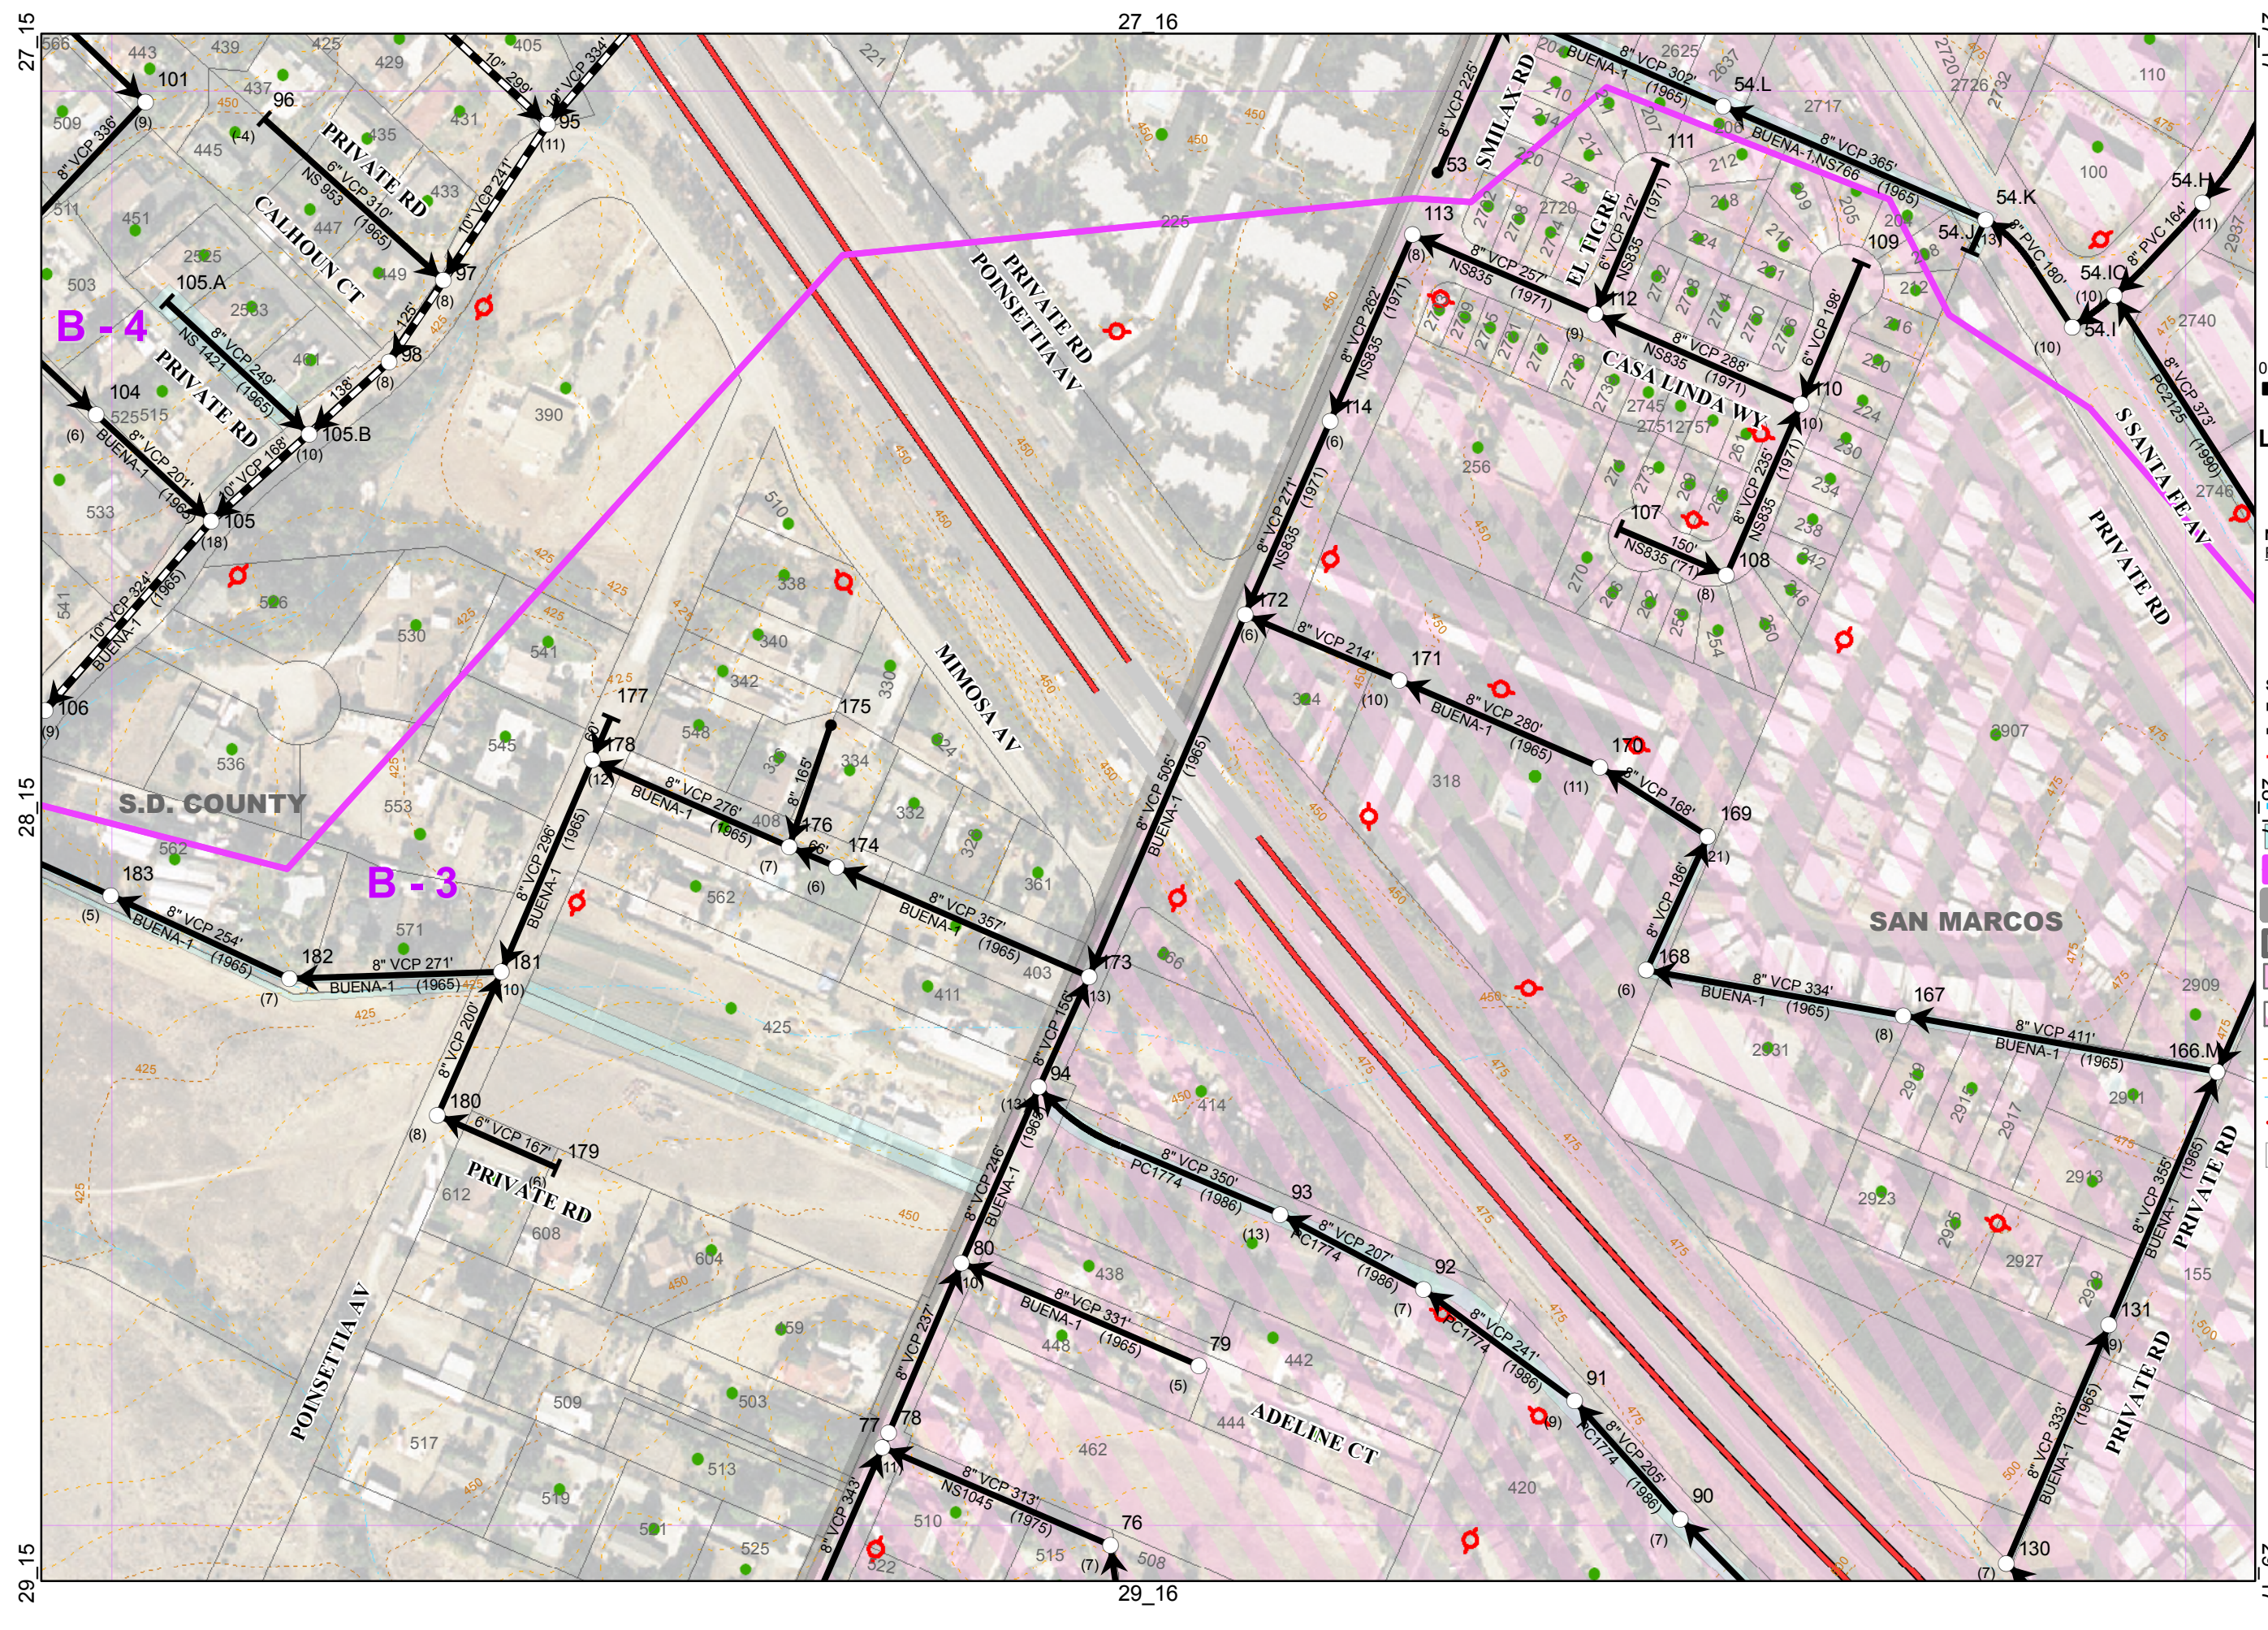

27 15
28 15
29 15

27 16
29 16

27 17
29 17